

Court Avenue Apartments Renovation



310 Court Avenue
Des Moines, IA 50309

This drawing is for informational purposes only and does not constitute a contract. It is subject to the terms and conditions of the contract. No part of this drawing shall be reproduced or transmitted in any form or by any means, electronic or mechanical, including photocopying, recording, or by any information storage and retrieval system, without the prior written permission of the architect.

Date:	Issue:
02.07.05	Progress
03.18.05	Progress
06.06.05	Sheet Update
08.10.05	Consultants
11.09.05	Submittal Set
11.28.05	Addendum No. 1
12.20.05	Addendum No. 2

Sheet Name
Second Floor

Sheet Number
A2.2

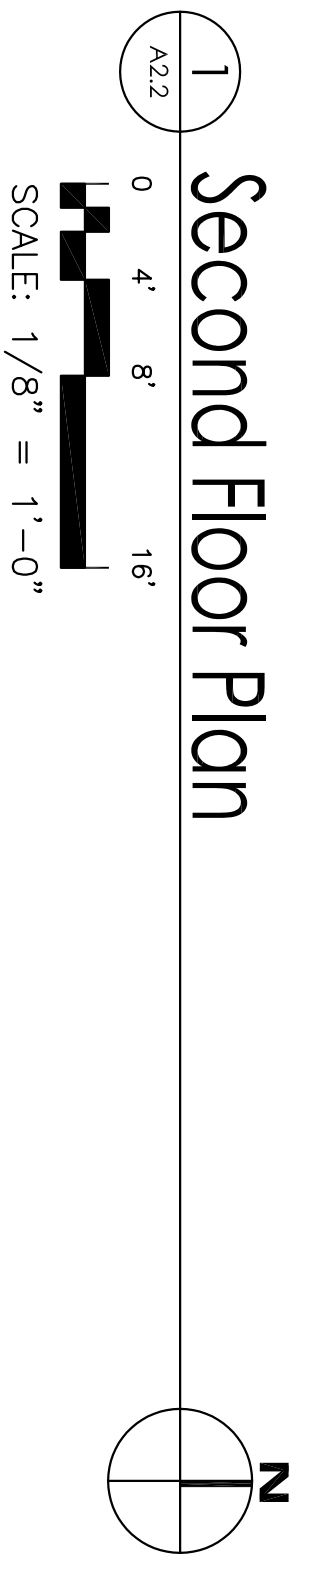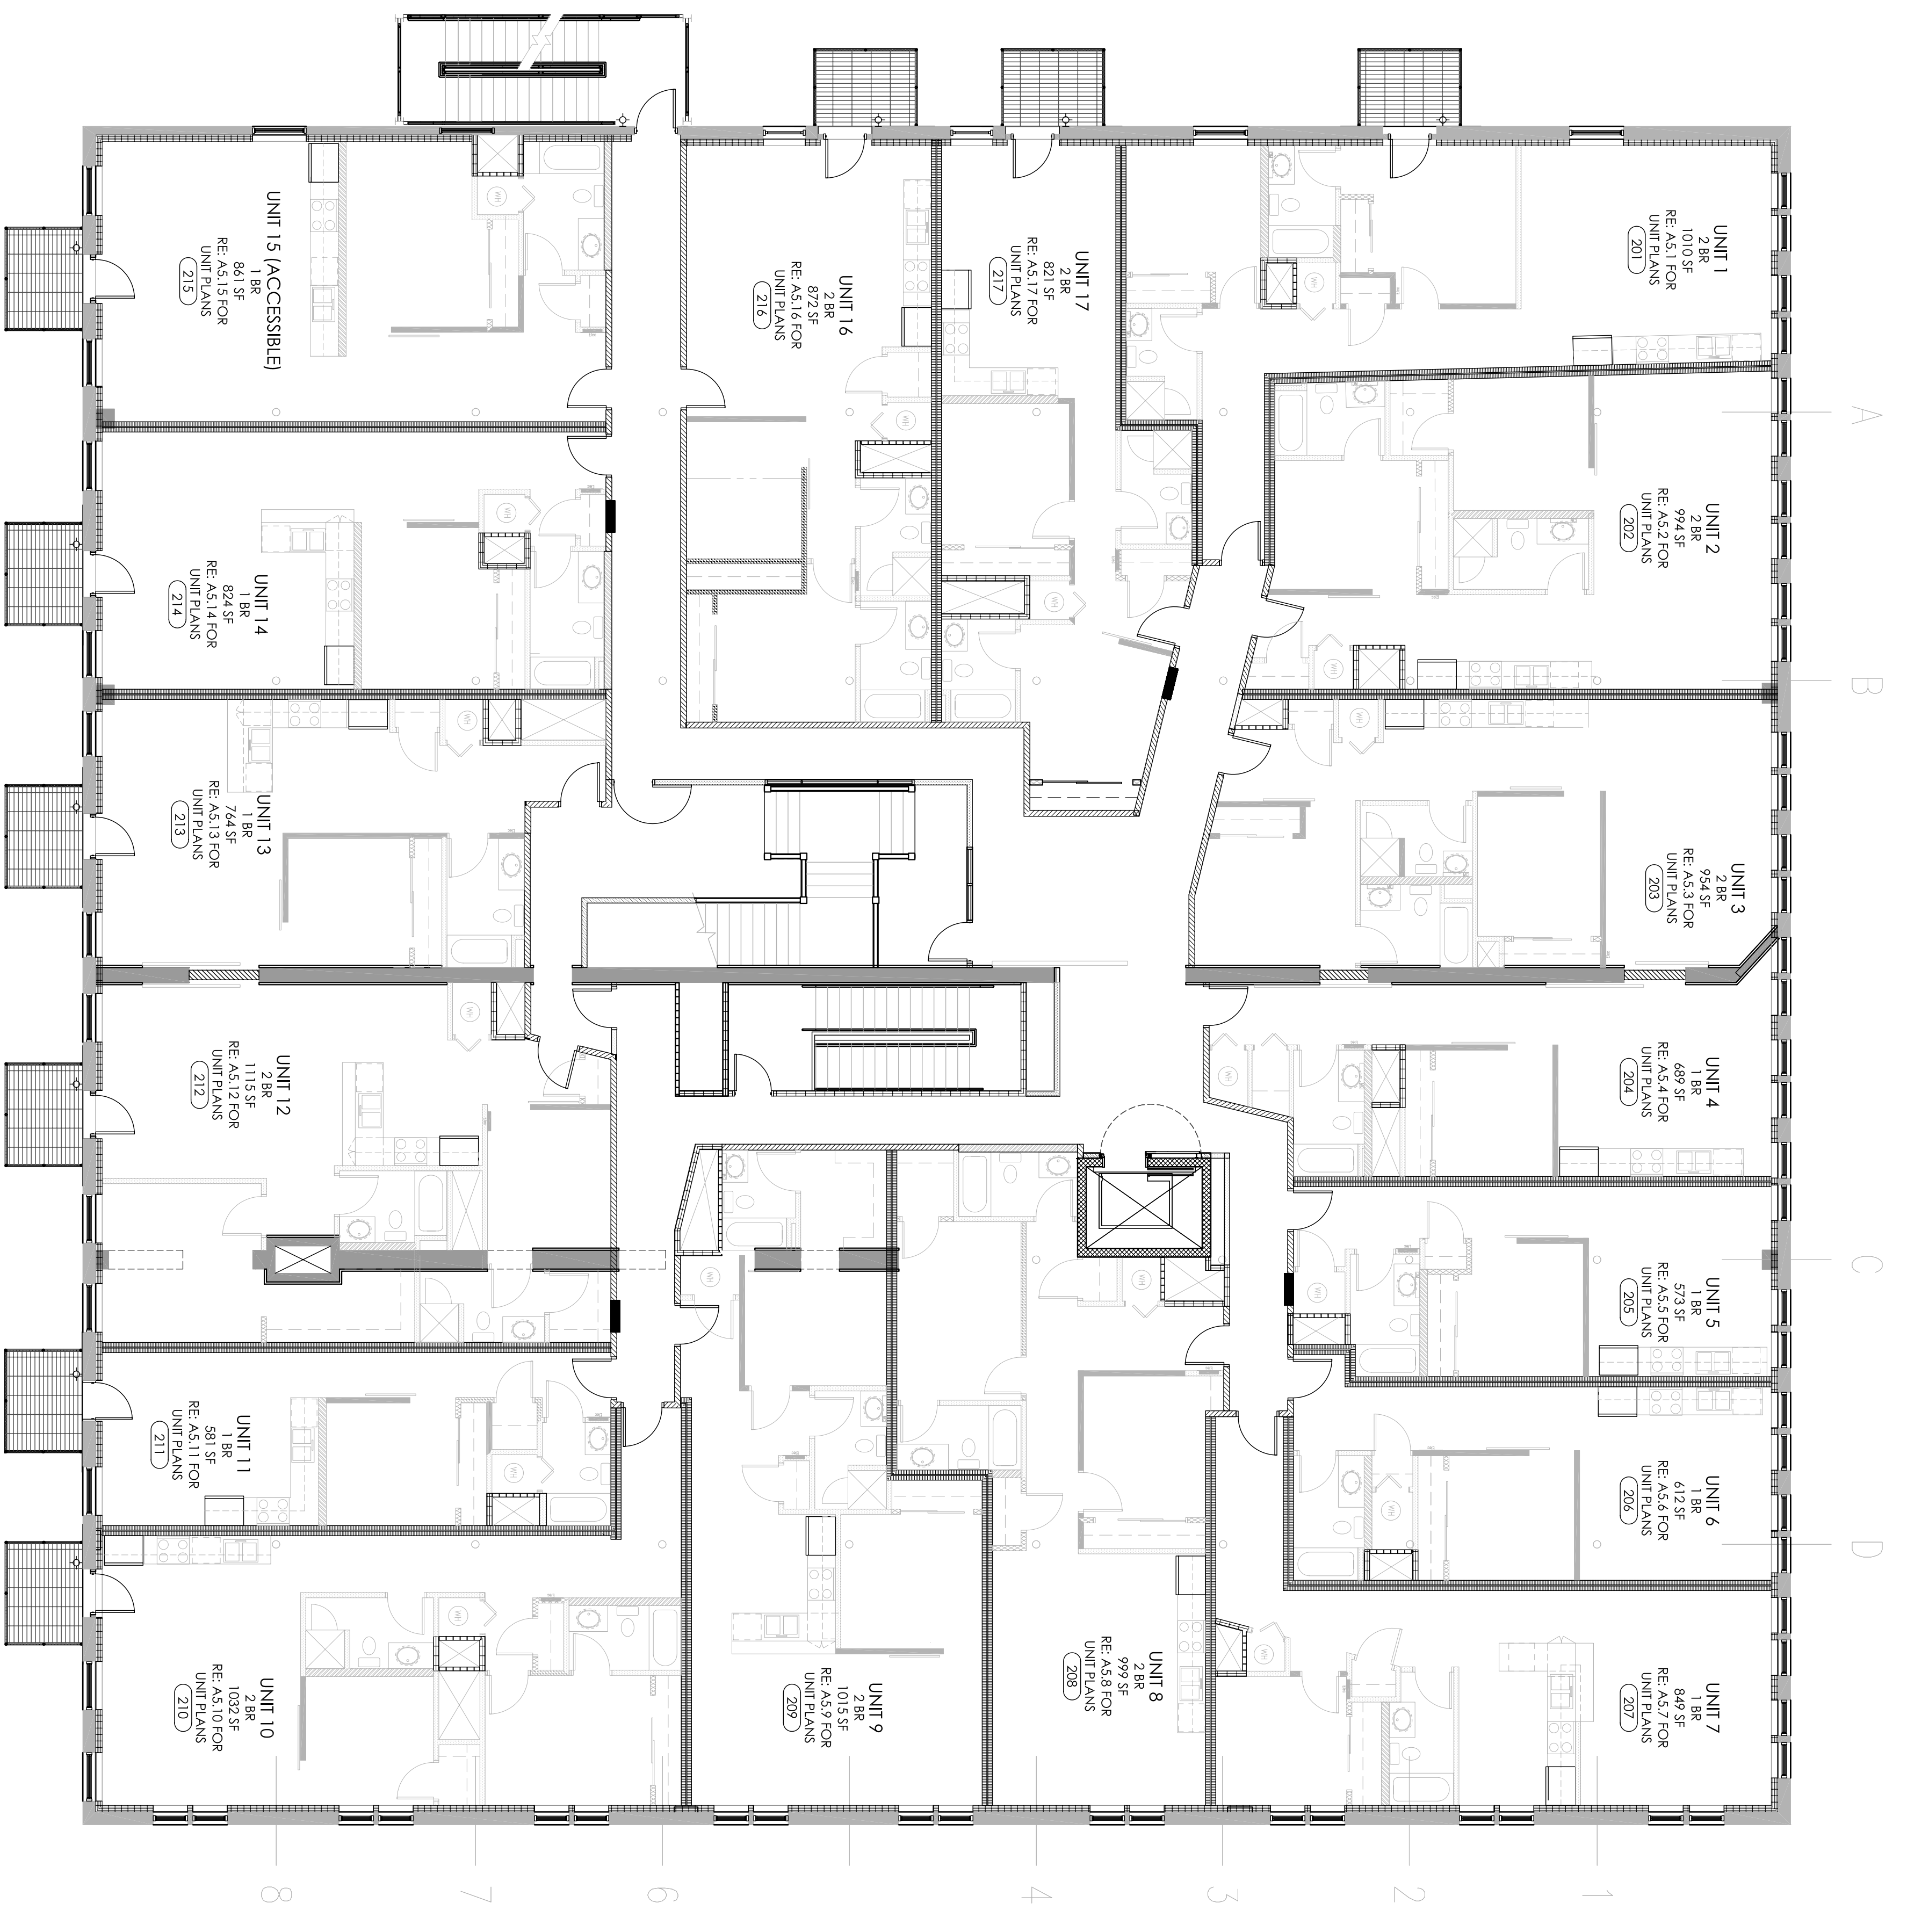

Second Floor Plan

WALL TYPE SCHEDULE

1	EXTERIOR MASONRY WALL W/ GAS FINISH
2	UNIT INTERIOR WALL FULL HEIGHT
2A	UNIT INTERIOR PLUMBING WALL
2B	UNIT INTERIOR WALL
2C	UNIT INTERIOR WALL HEIGHT 8'-0"
2D	UNIT INTERIOR WALL HEIGHT 7'-0"
3	1/2" AIR CONCRETE WALL
4	UNIT BENCHMARK WALL
5	1-1/2" INTERIOR SHIRT WALL
6	EXTERIOR MASONRY WALL
7	EXTERIOR MASONRY WALL
8	8" CMU WALL
9	2-1/2" INTERIOR WALL